


Drychiad Gogledd o Lon Rhosnesni - North Elevation from Rhosnesni Lane



Drychiad Dwyrain o Ffordd Lawson - East Elevation From Lawson Road



Drychiad De o Maes Westminster - South Elevation from Westminster Drive

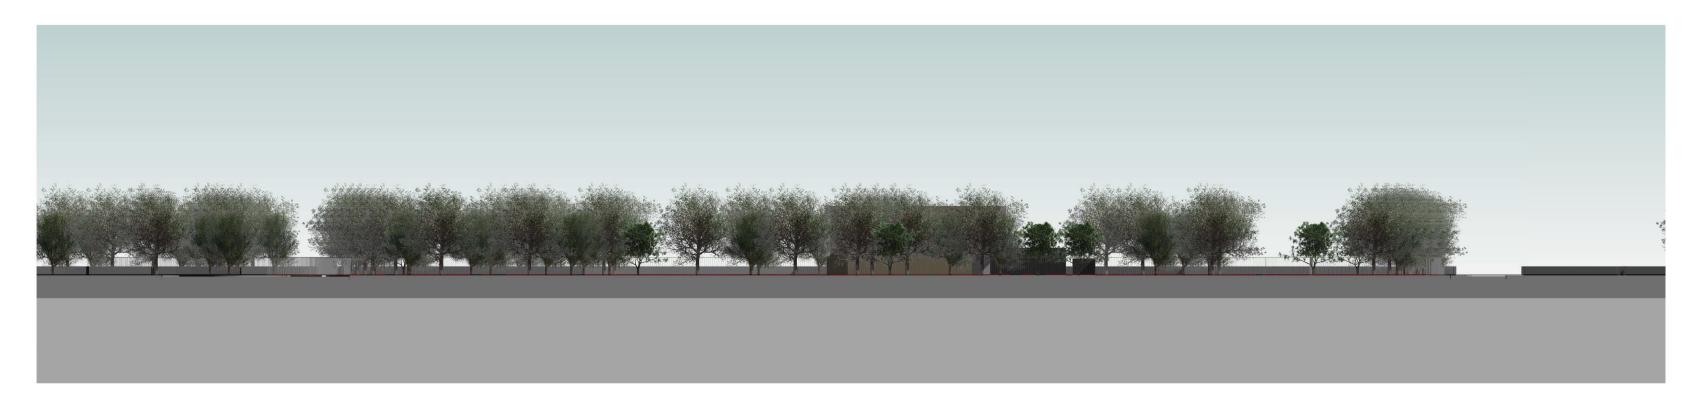

Drychiad Gorllewin o Ffordd Caer - West Elevation from Chester Road 1:500

Construction (Design and Management) Regulations

Design risk assessments are carried out throughout the design stage of this project in accordance with company procedures and manuals. Where reasonably possible all areas of risk applicable to design and end use of the construction have been identified and then eliminated, mitigated or recorded as a residual risk. Note that general risks of which a competent designer or contractor should be aware are not included. This drawing is to be read in conjunction with the Pre-construction Information and all related documents prepared in accordance with the current Construction (Design and Management) Regulations 2015 and all applicable Health and Safety legislation as currently amended.

P03 Updated to Bilingual Labelling | JW | JW | KO'H 27/01/2020
P02 Amendments to plan | JW | JW | KO'H 09/01/2020
P01 Initial issue | JW | JW | KO'H 17/12/2019

REV DESCRIPTION | DRAWN BY | CHECKED BY | APPROVED BY DATE

RIBA PLAN OF WORK 2013 WORKSTAGE LEVEL OF MODEL DEFINITION (LoD)
Stage 2 - Concept Design LoD 2 - Conceptual Model

PURPOSE OF ISSUE - SUITABLE FOR ... BS1192 STATUS Information Status A - Approved



CARDIFF 029 2052 8140 LONDON 0207 138 3560 WREXHAM 01978 357 887

www.lawray.co.uk

CLIENT

CYNGOR BWRDEISTREF SIROL WRECSAM -

PROJECT TITLE
CAIS AM YSGOL GYNRADD, FFORDD CAER,

WRECSAM - PROPOSED PRIMARY SCHOOL,

CHESTER ROAD, WREXHAM

DRAWING TITLE
DRYCHIADAU DDANGOSOL - INDICATIVE
PROPOSED ELEVATIONS

DO NOT
SCALE
Any discrepancy or query concerning this drawing should be referred to the Architect
Copyright © LAWRAY LIMITED
Registered Office: Greenmeadow Springs, 1 Cae Gwyrdd, Tongwynlais, CARDIFF CF15 7AB
Reg. Co. No. 2724178, VAT Reg. No. 134 2146 06