


Construction (Design and Management) Regulations

Design risk assessments are carried out throughout the design stage of this project in accordance with company procedures and manuals. Where reasonably possible all areas of risk applicable to design and end use of the construction have been identified and then eliminated, mitigated or recorded as a residual risk. Note that general risks of which a competent designer or contractor should be aware are not included. This drawing is to be read in conjunction with the Pre-construction Information and all related documents prepared in accordance with the current Construction (Design and Management) Regulations 2015 and all applicable Health and Safety legislation as currently amended.

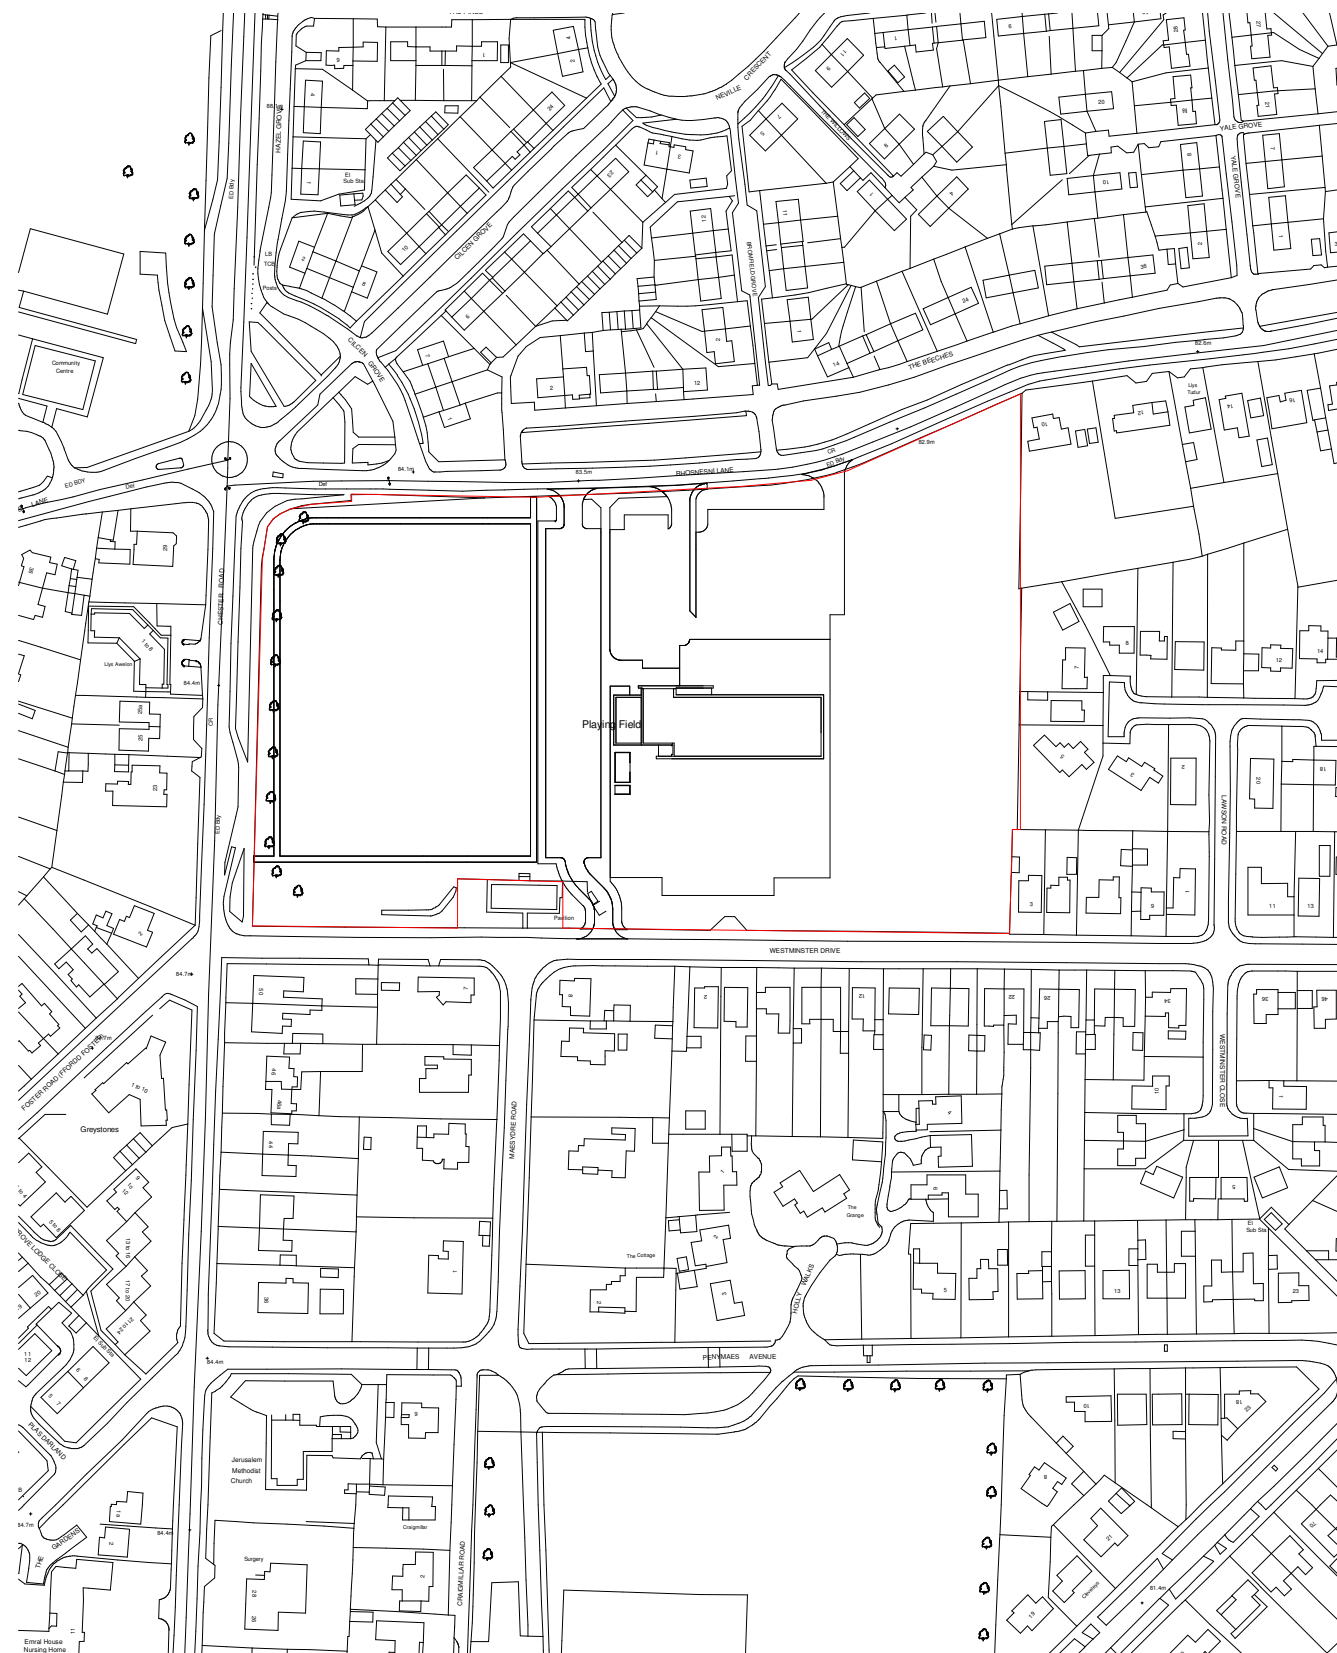

CYNLLUN LLEOLIAD - SITE LOCATION PLAN 1:2500

P01 Initial issue | JW | JW | KO'H 17/12/2019  
 REV DESCRIPTION | DRAWN BY | CHECKED BY | APPROVED BY | DATE  
 RIBA PLAN OF WORK 2013 WORKSTAGE LEVEL OF MODEL DEFINITION (LoD)

PURPOSE OF ISSUE - SUITABLE FOR ... BS1192 STATUS



CARDIFF 029 2052 8140  
 LONDON 0207 138 3560  
 WREXHAM 01978 357 887  
 www.lawray.co.uk

CLIENT  
 CYNGOR BWRDEISTREF SIROL WRECSAM -  
 WREXHAM COUNTY BOROUGH COUNCIL

PROJECT TITLE  
 CAIS AM YSGOL GYNRADD, FFORDD CAER,  
 WRECSAM - PROPOSED PRIMARY SCHOOL,  
 CHESTER ROAD, WREXHAM

DRAWING TITLE  
 CYNLLUN LLEOLIAD - SITE LOCATION PLAN

PROJECT No 19226 SCALE @ A3 1 : 2500

DRAWING No	PROJECT - ORIGINATOR - VOLUME - LEVEL - TYPE - ROLE - NUMBER	REVISION
BS1192:2007 +A2(2016) & BS EN ISO19650	NAS-LAW-X-X-RD- A-069001	P01

DO NOT SCALE Any discrepancy or query concerning this drawing should be referred to the Architect.  
 Copyright © LAWRAY LIMITED  
 Registered Office: Greenmeadow Springs, 1 Cae Cerydd, Tongerlyllais, CARDIFF CF15 7AB  
 Reg. Co. No. 2724178, VAT Reg. No. 1342146 06